
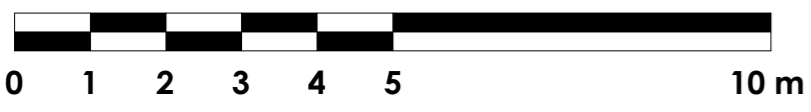
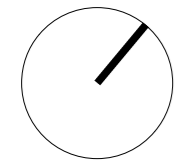


Lokalenlijst		
Number	Name	Area
1	SAS	11.85 m ²
2	HAL	108.59 m ²
3	FLEX KANTOOR	13.71 m ²
4	FLEX MEET	14.78 m ²
5	NUTS	13.48 m ²
6	Kleine Zaal	51.71 m ²
7	BIB	158.89 m ²
8	SANITAIR Mi	4.40 m ²
9	BERGING BIB	6.30 m ²
10	SAS	4.31 m ²
11	BERGING	34.00 m ²
12	SANITAIR H	13.51 m ²
13	SANITAIR V	18.69 m ²
14	AFVAL	6.14 m ²
15	SANITAIR Mi	4.07 m ²
16	KUISLOKAAL	3.96 m ²
17	Grote Zaal 1	83.70 m ²
18	Grote Zaal 2	83.54 m ²
19	BAR	13.54 m ²
20	OPSLAG	12.39 m ²
21	POLY + CUISINE	79.14 m ²
22	BERGING	16.77 m ²
Grand total: 22		757.48 m ²

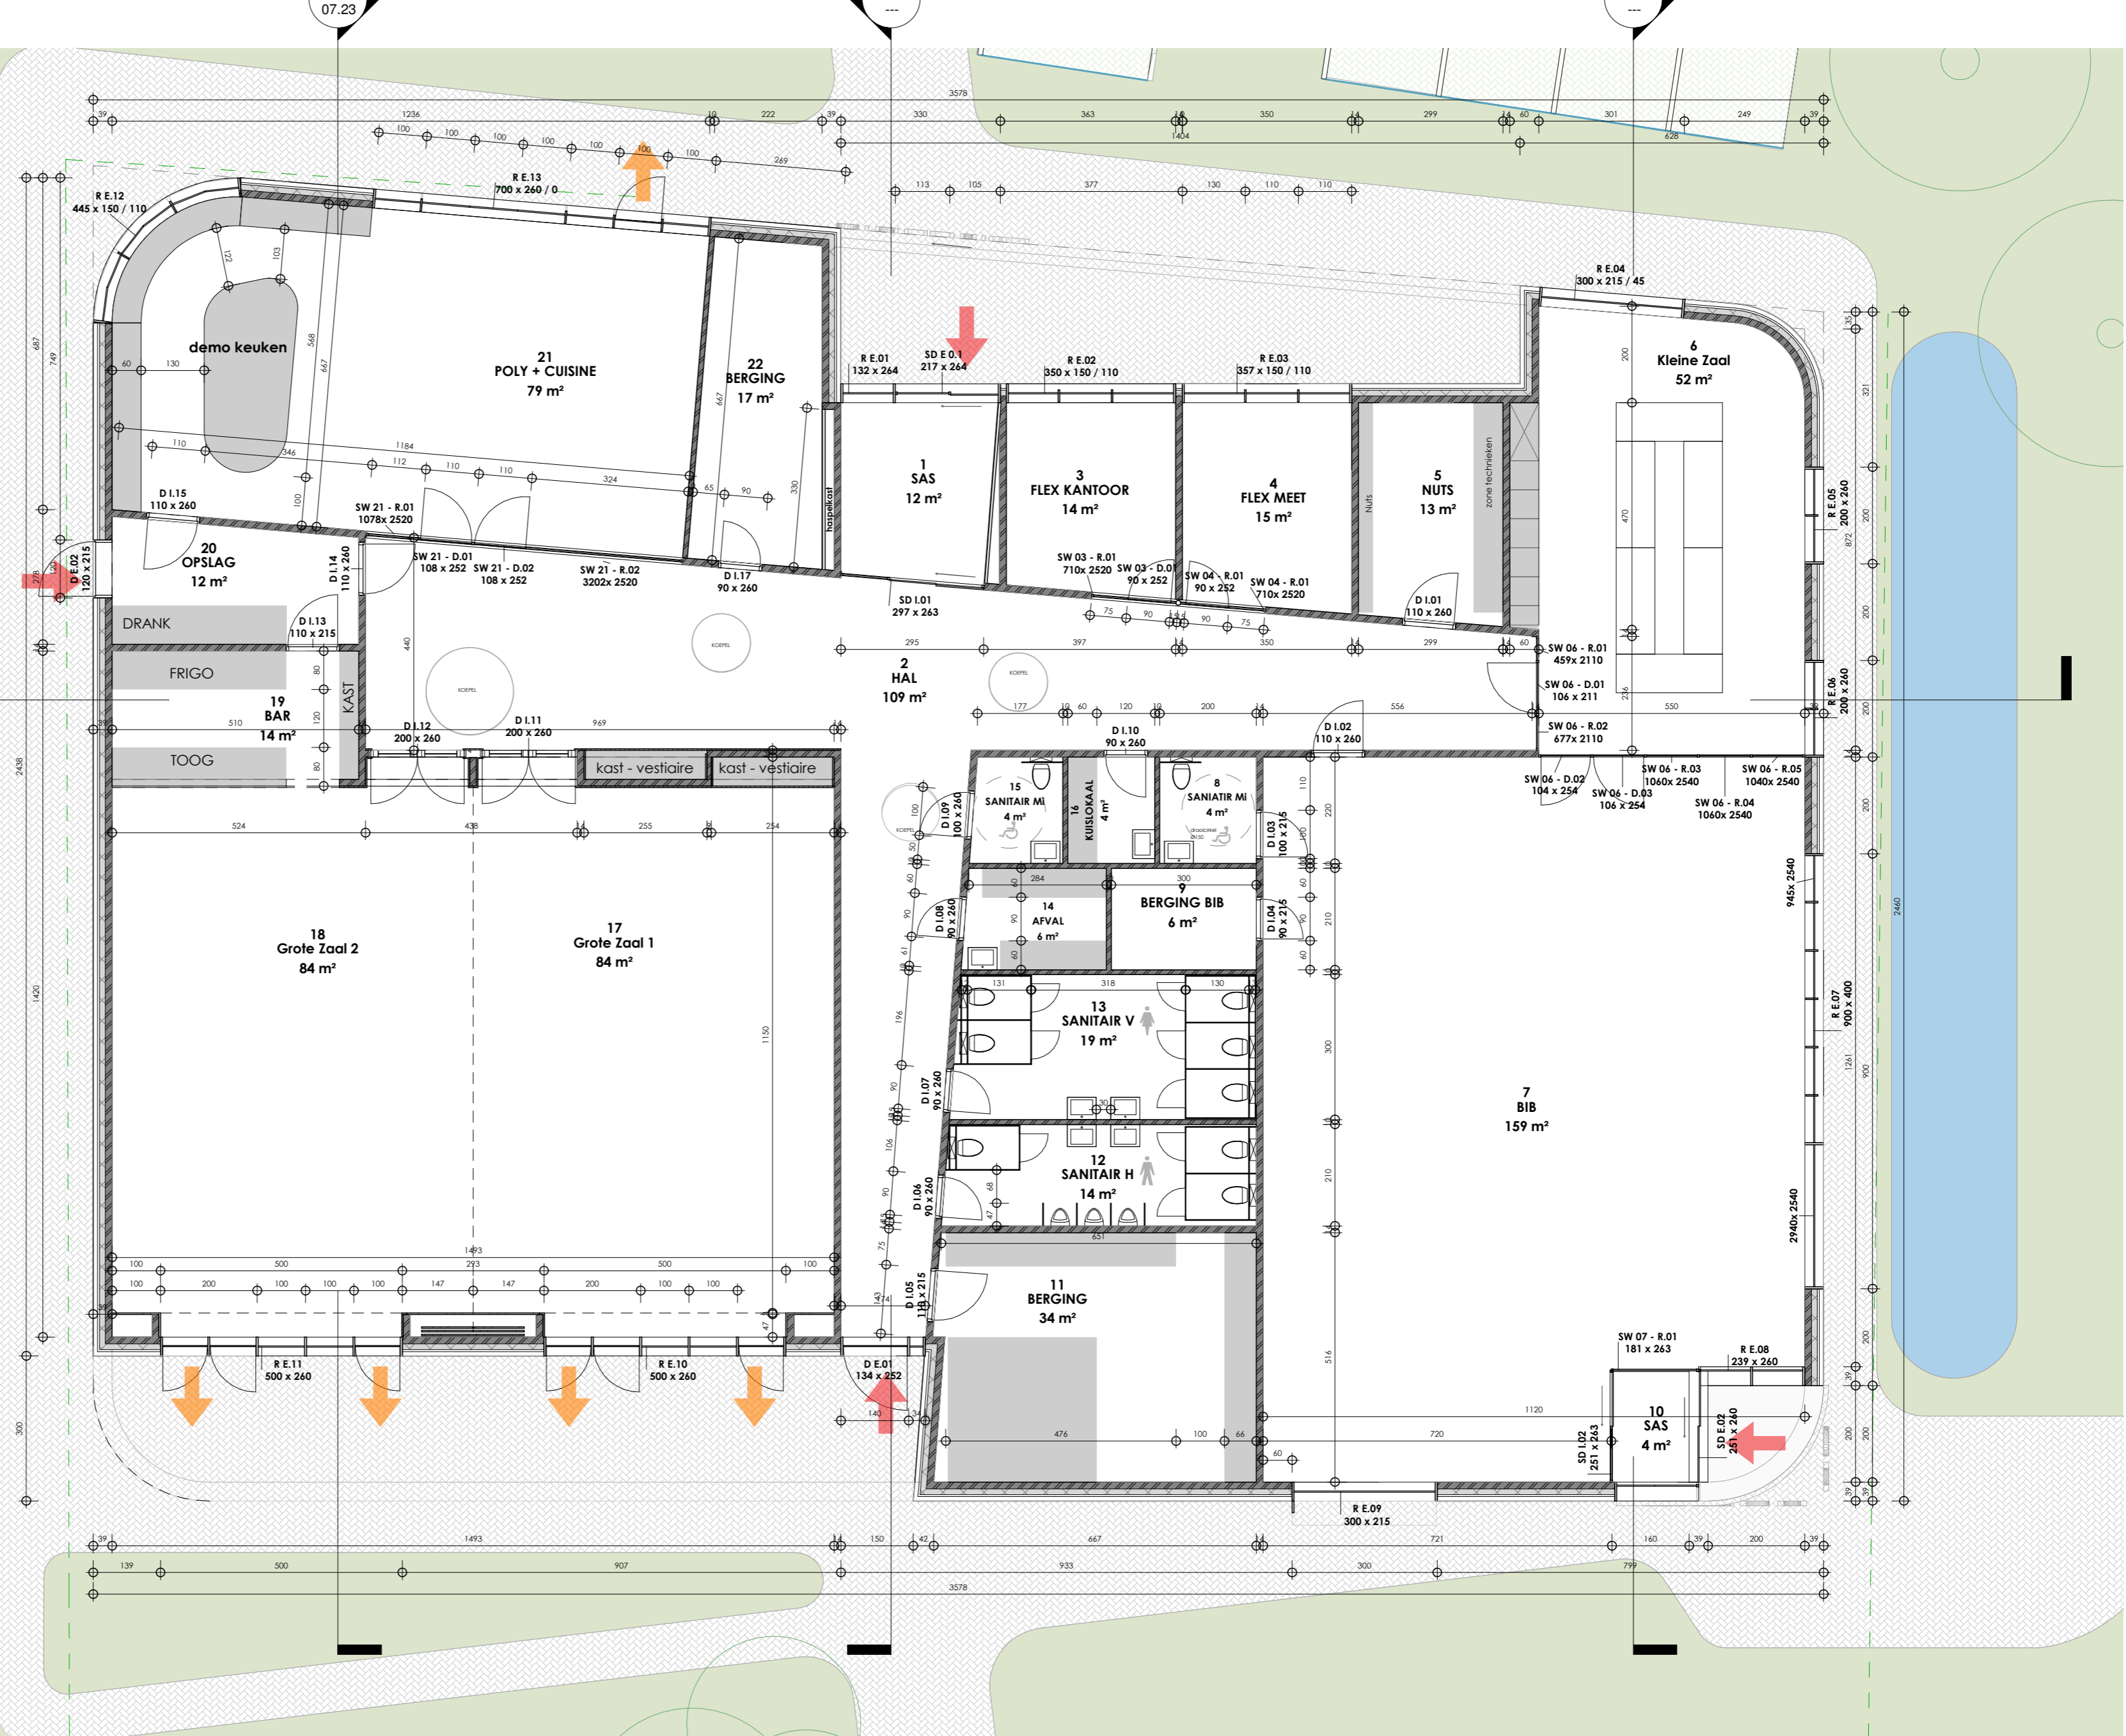

Tides

ARCHITECT
TIDES Architecture bvba
Pottelberg 171
B-8510 Kortrijk (Marke)
T 056 95 92 25
E info@tides.be

BOUWPLAATS
Izegemseardeweg 30
8800 Roeselare

BOUWHEER
Stad Roeselare

ONTWERP Het bouwen van een Wijkhuis			
P_N_Gelijkvloers			
dat. 2022/08/24	sch. 1 : 100	21.069 -Tar	07.12 /
Goedgekeurd en voor akkoord ondertekend Opdrachtgever		Architect	